




Box 30021 - RPO Upper James St, Hamilton, Ontario, L9B 0E4
For more information, contact BestAccessDoors

Phone: 1-800-483-0823
Fax: 1-888-828-6021
Email: info@BestAccessDoors.ca

SYSTEM F2 DF 5/8" 15.9mm

DRYWALL TAPE BEAD FLANGE, DROP-IN REMOVABLE DOOR W. 5/8" (15.9mm) DRYWALL FOR NON-RATED WALLS.

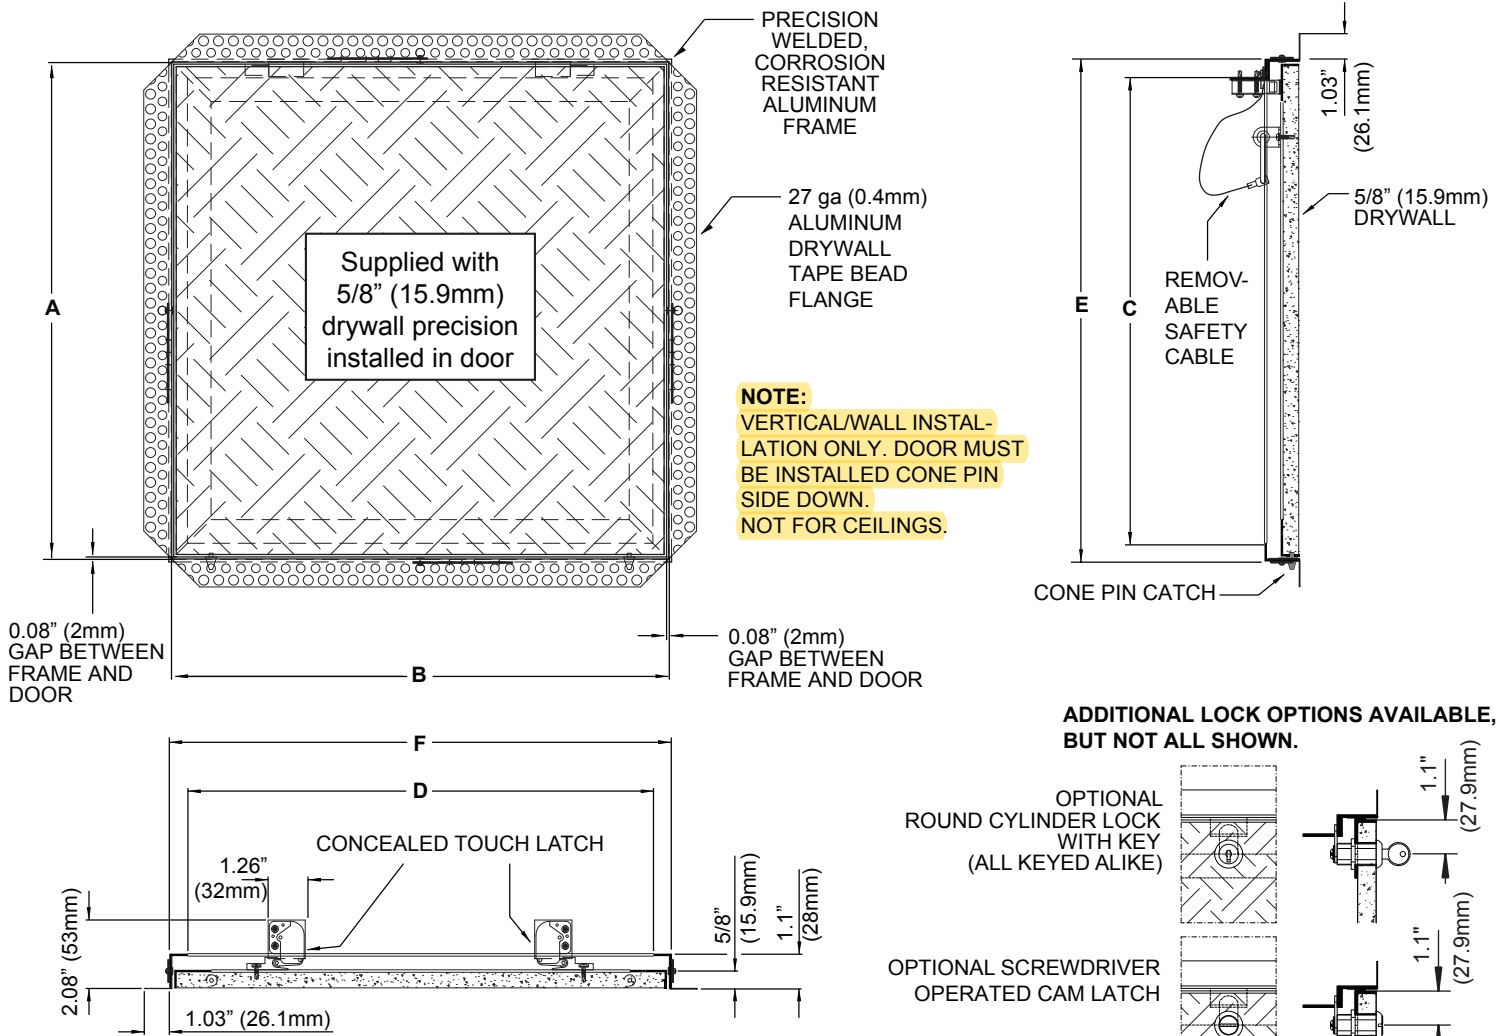

ROUGH OPENING IS NOMINAL SIZE + 3/8" (9mm).
DRYWALL INSERT WITH SCREWS ON SIZES LARGER THAN 24" X 24" (610mm X 610mm)

STANDARD FEATURES			DOOR PANEL OPTION				LOCK OPTIONS								
CONCEALED TOUCH LATCH; NON-HINGED, REMOVABLE DOOR; SUPPLIED WITH 5/8" (15.9MM) DRYWALL; FOR NON-RATED, VERTICAL WALLS ONLY; TAPE-IN FLANGE; ALUMINUM FRAME AND DOOR STRUCTURE, WELDED, MILL FINISH; NON-SNAG REMOVABLE SAFETY CABLE			<input type="checkbox"/> <input type="checkbox"/>				<input type="checkbox"/> <input type="checkbox"/>								
QTY.	NOMINAL SIZE		A		B		C		D		E		F		LATCHES
	Inch	mm	Inch	mm	Inch	mm	Inch	mm	Inch	mm	Inch	mm	Inch	mm	
	8 x 8	203 x 203	8.00	203	8.00	203	6.80	173	6.80	173	8.14	207	8.14	207	2
	12 x 12	305 x 305	12.00	305	12.00	305	10.80	275	10.80	275	12.14	308	12.14	308	2
	16 x 16	406 x 406	16.00	406	16.00	406	14.80	376	14.80	376	16.14	410	16.14	410	2
	18 x 18	457 x 457	18.00	457	18.00	457	16.80	427	16.80	427	22.14	461	22.14	461	2
	20 x 20	508 x 508	20.00	508	20.00	508	18.80	478	18.80	478	20.14	512	20.14	512	2
	24 x 24	610 x 610	24.00	610	24.00	610	22.80	580	22.80	580	24.14	613	24.14	613	2

Dimensions are subject to manufacturer's tolerance of plus or minus 1/4". FF Systems assumes no responsibility for use of void or suspended data. Please always make sure to use current specifications.

SELECTION SUMMARY & APPROVAL FOR MANUFACTURING

Model Number & Options: _____ Quantity: _____ Quote by: _____

Company: _____ Project/Job: _____

Contact: _____ Title: _____

Approval for Manufacturing/Signature: _____ Date: _____