



PREMIUM FLUSH MOUNTED VENT & GRILLE COVERS

Permanent Cold Air Return Cover

Mud in Grill Cover - Duct opening 30" x 6" (762mm x 152mm)
32" x 10" x 1/2" (813mm x 254mm x 12mm) over all dimensions

Application:

- Designed for 1/2" thick drywall for a permanent installation.
- Low and high wall installations.

Features:



- Triple Fibre Reinforced Cement Board.
- Easy Installation, primed and ready for paint.
- Machined outer edge to allow for screws, tape and drywall compound.
- 20 degree angled vent slots for directional venting.
- Fire Rated, Non-Flammable.
- Impact Resistant.
- Moisture and Water Resistant, Mold Resistant.
- Eco- Friendly Manufacturing and Non-Hazardous.

Product Specifications:

- Over 68 square inches (439 Square CM) of open area.
- Slot Size - .32" x 5.915" (8mm x 150mm)
- 36 Slots Total
- Slot Angle - 20 degrees
- Overall dimensions 1/2" x 32" x 10" (12mm x 813mm x 254mm)


Material Specifications:

Raw Material - Magnesium sulphate cement, plant fibre, glass fibre cloth, perlite
Density - 0.95 g/cm³
Water Content - 12%
Chloride Ion Content - 0%
Formaldehyde Release - 0%
Asbestos Content - 0%
Fire resistance - Incombustibility A1 Class (GB 8624-2006/EN 13501-1)
Water Absorption - 27%
Resistant Bending Strength - 8 MPa
Impact Resistance - 1.5 J/m
Nail-Withdrawal strength - 16 N/mm
Water Permeability - No water vapour after 24 hours' test
Refractoriness (Pyrometric cone Test) - 4H
pH Value - 6.7{8.0
Thermal conductivity - 0.2 W/(mK)
Moisture Movement - 0.25 %
Heat Shrinkage Rate - 0.05
Freeze Thaw - No distortion after 25 repeated cycles of freezing and thawing.

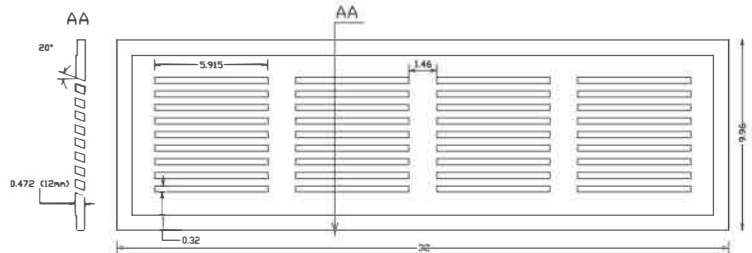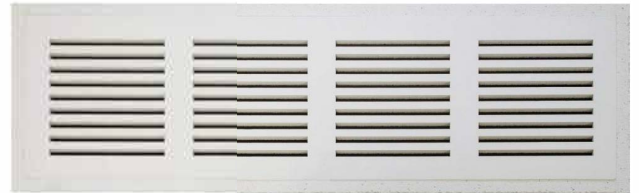

INVISAGRILLE

**BEST
ACCESS
DOORS**

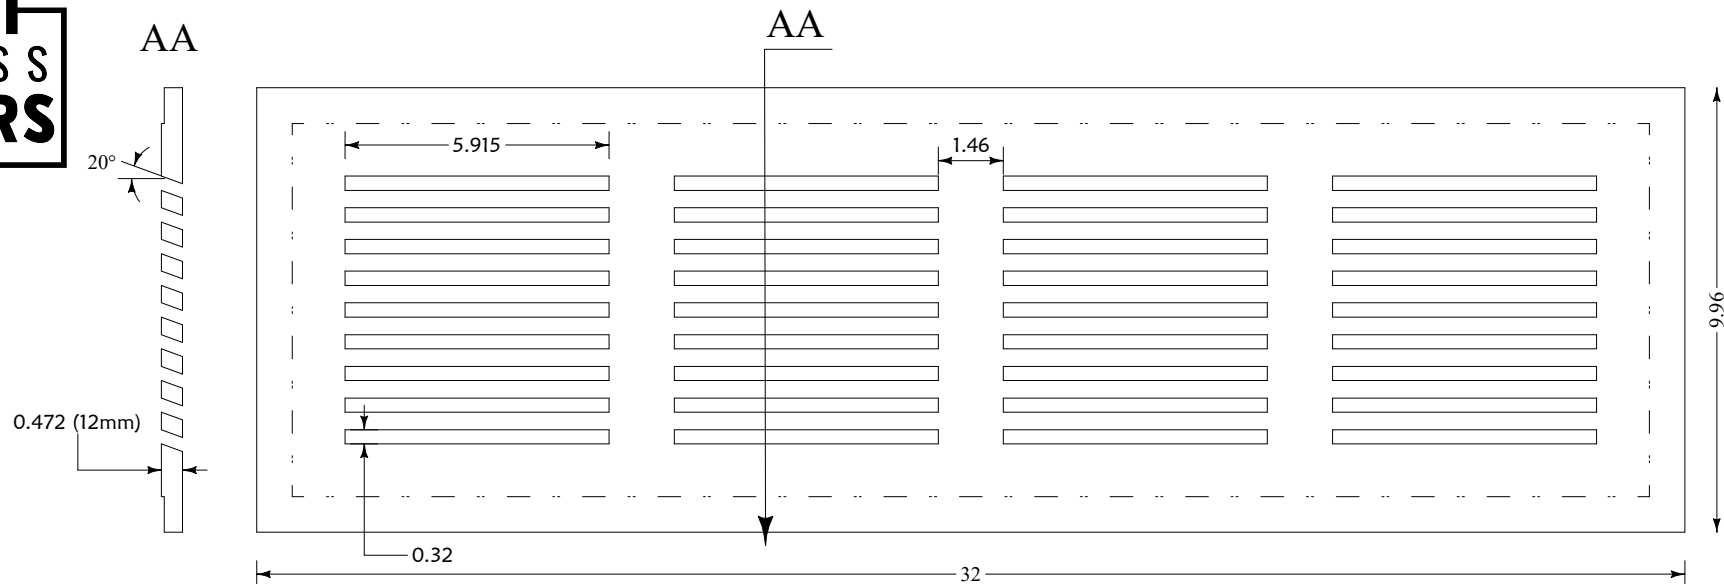

Material Specifications:

Raw Material - Magnesiumsulphatecement, plant fibre, glass fibre cloth, perlite
Density - 0.95 g/cubic cm
Water Content - 12%
ChlorideIonContent - 0%
FormaldehydeRelease - 0%
AsbestosContent - 0%
FireResistance: IncombustibilityA1Class(GB8624-2006/EN13501-1)
WaterAbsorption - 27%
ResistantBendingStrength - 8 MPa
ImpactResistance - 1.5 J/m
Nail-Withdrawalstrength - 16 N/mm
Water Permeability - Nowatervapourafter24hours'test
Refractoriness(Pyrometriccone Test) - 4H
pH Value - 6.7{8.0
Thermalconductivity - 0.2 W/(mK)
MoistureMovement - 0.25 %
HeatShrinkageRate - 0.05
Freeze Thaw - Nodistortionafter25repeatedcyclesoffreezingandthawing.

Features:

- Triple Fibre Reinforced Concrete Board.
- Easy Installation, primed and ready for paint.
- Machined outer edge to allow for screws, tape and drywall compound.
- 20 degree angled vent slots for directional venting.
- Fire Rated, Non-Flammable.
- Impact Resistant.
- Moisture and Water Resistant, Mold Resistant.
- Eco- Friendly Manufacturing and Non-Hazardous.