

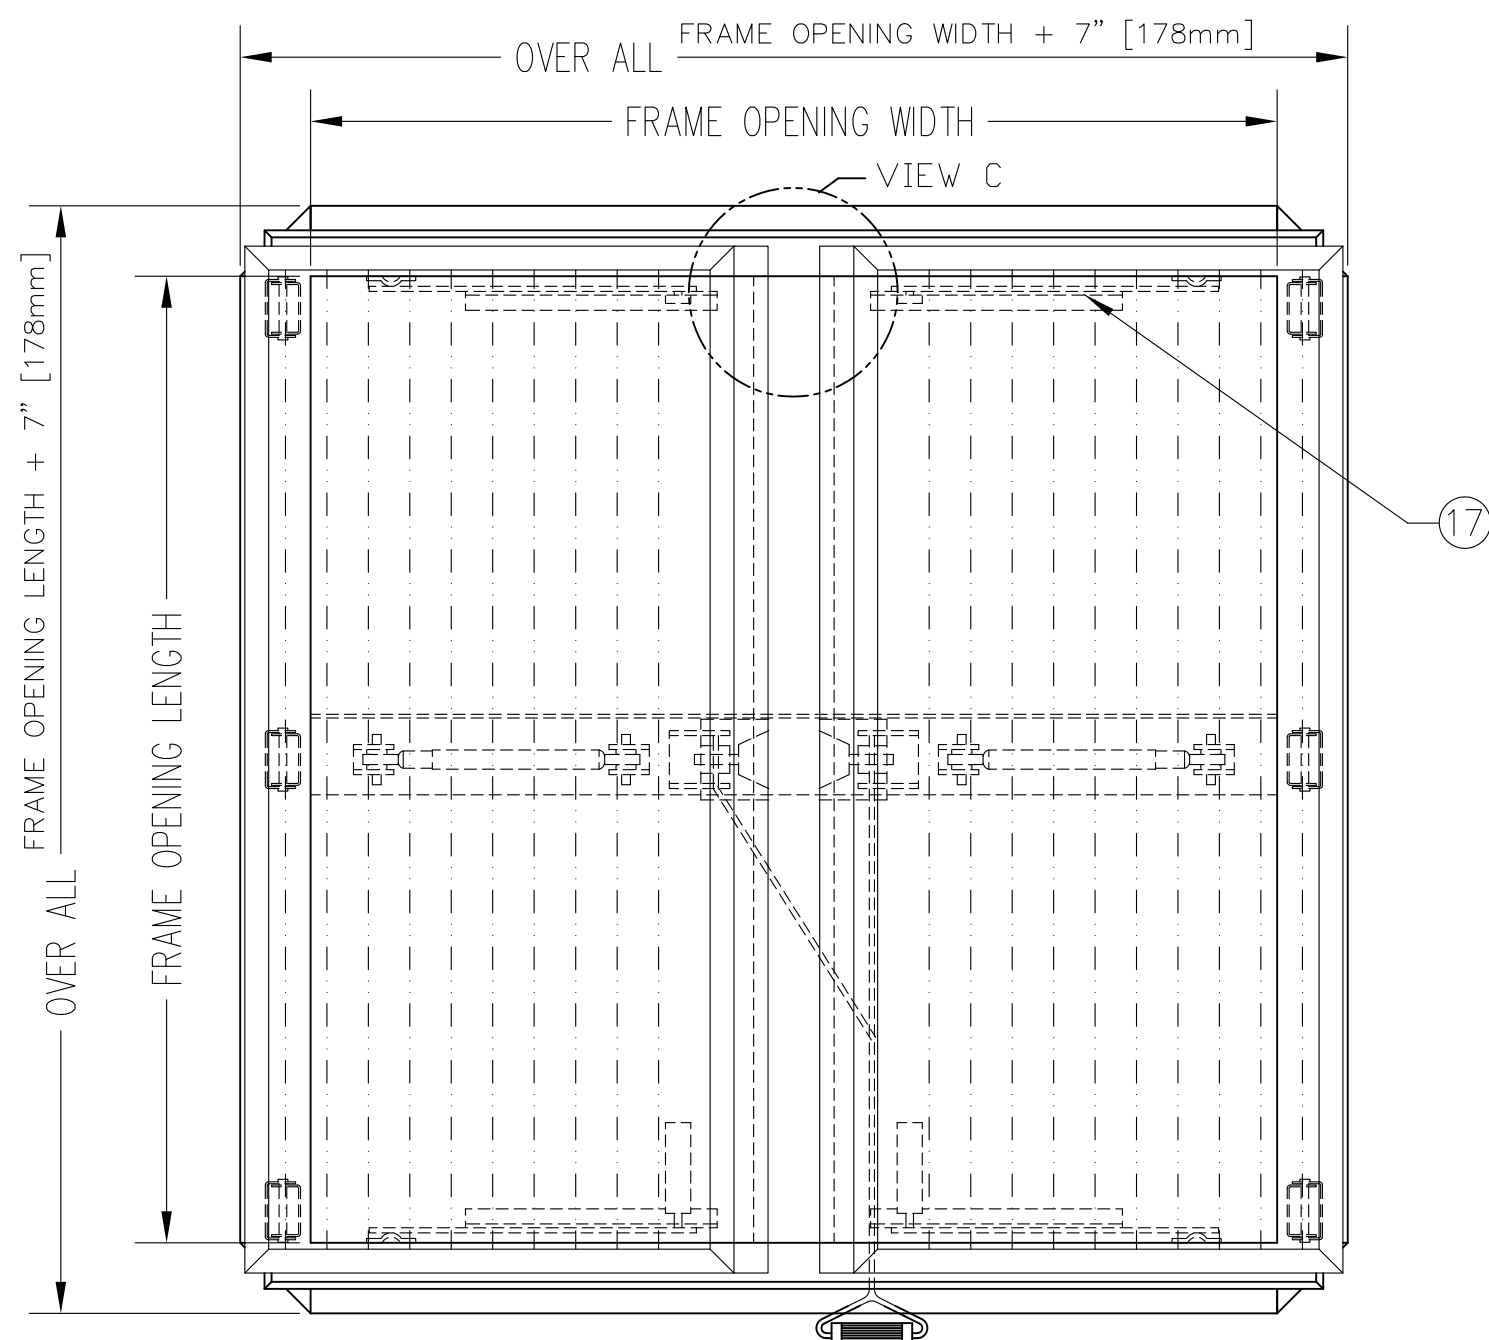
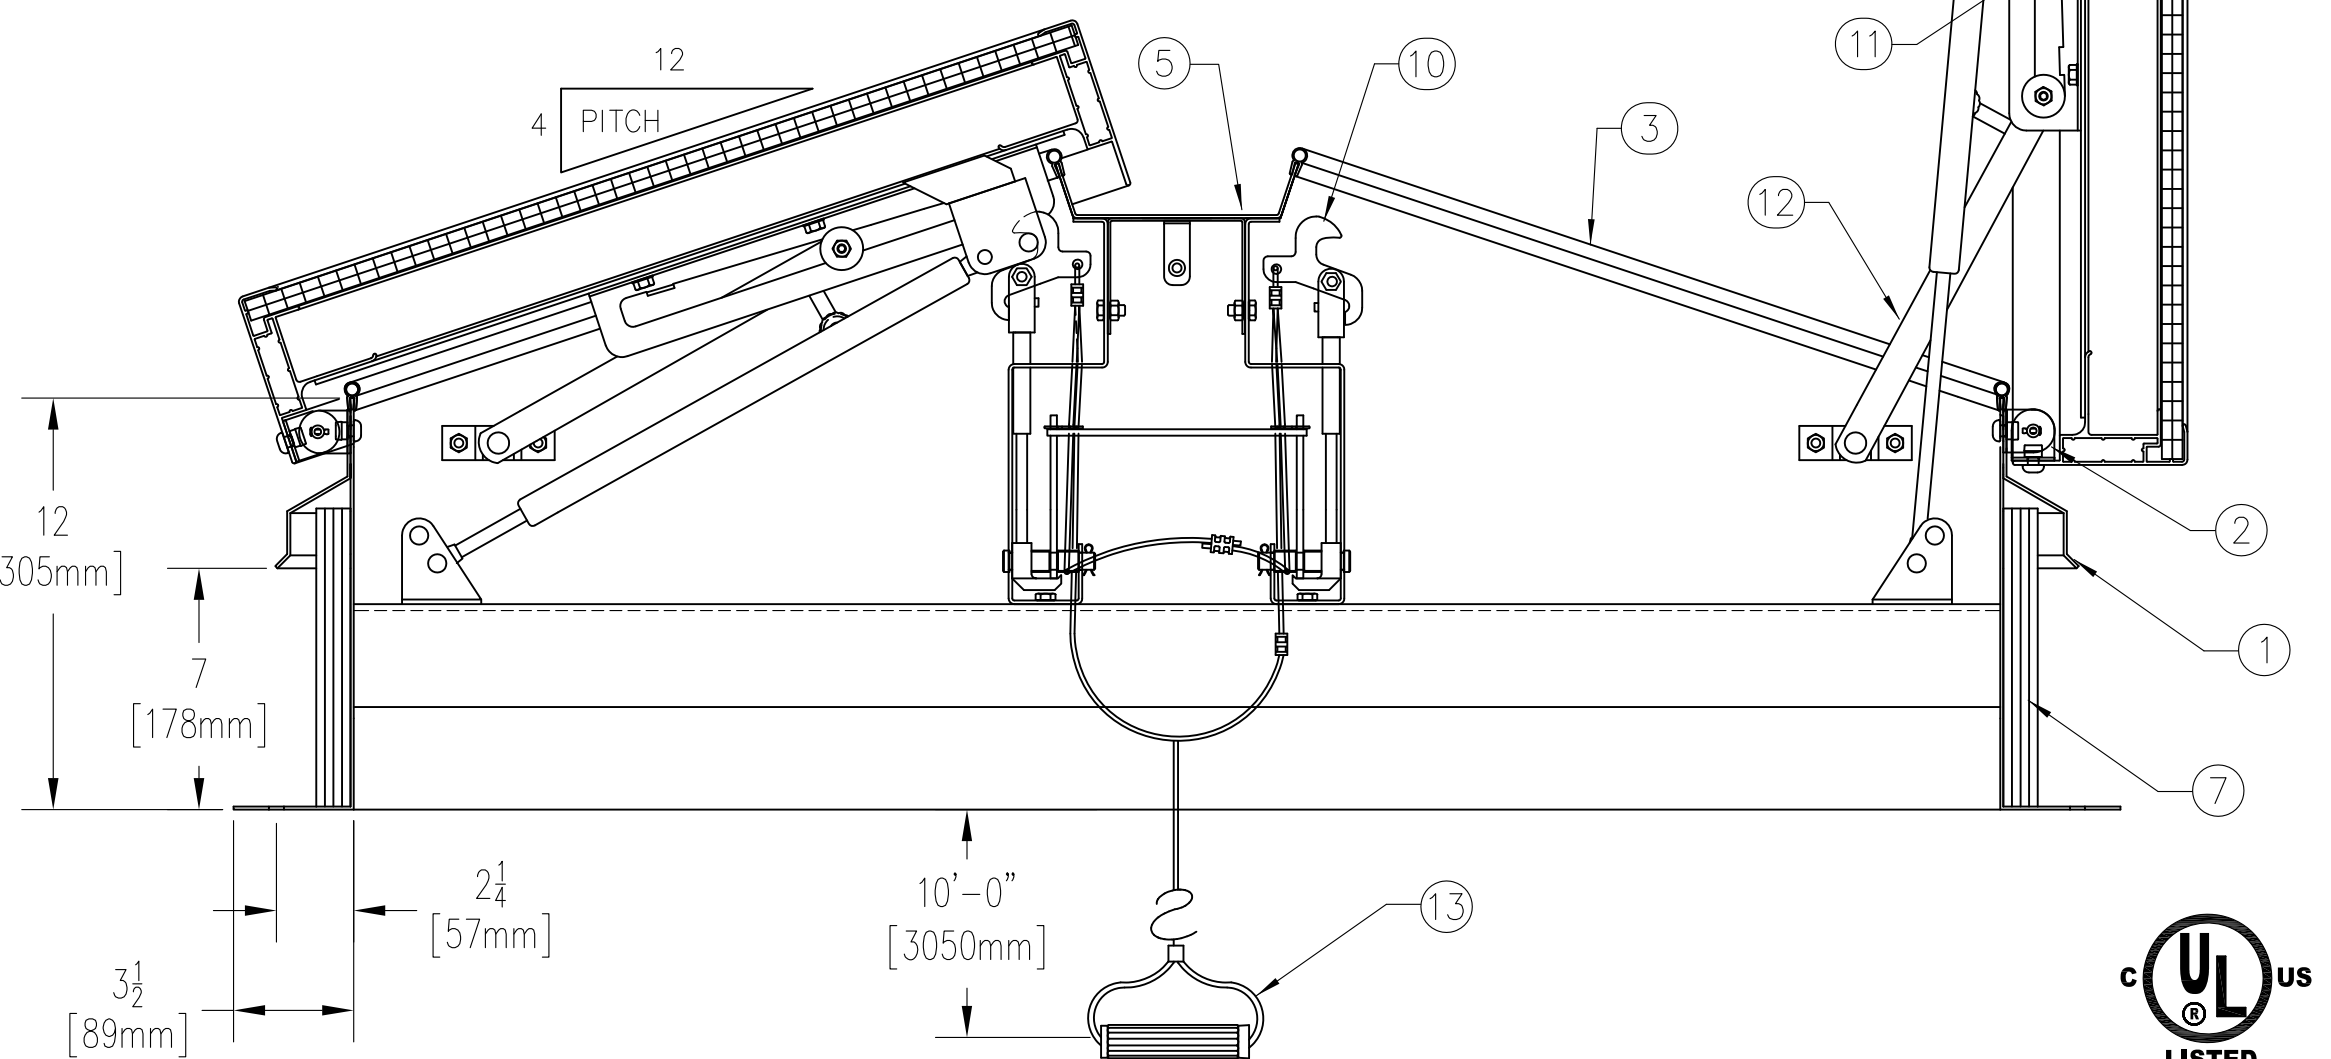


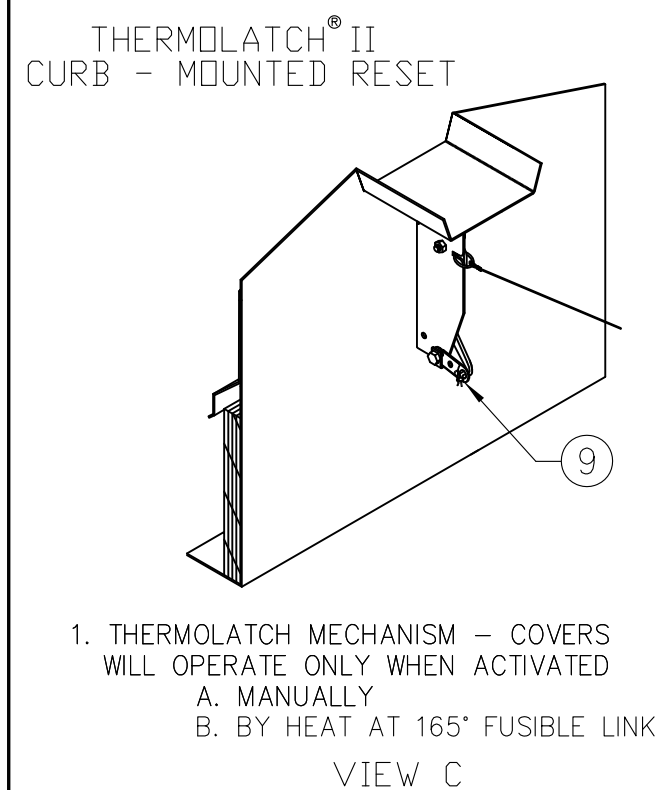

NOTE

- COVERS SHALL OPEN AGAINST 10 PSF (49 kg/m²) SNOW/WIND LOAD
- VENT ASSEMBLY RATED FOR 40 PSF (195 kg/m²) LIVE LOAD
- COVERS WILL REMAIN CLOSED UNDER 90 PSF (438 kg/m²) WIND UPLIFT FORCE
- SLOPED COVER DESIGN MEETS INTERNATIONAL BUILDING CODE REQUIREMENTS (2018 IBC 2610.3)

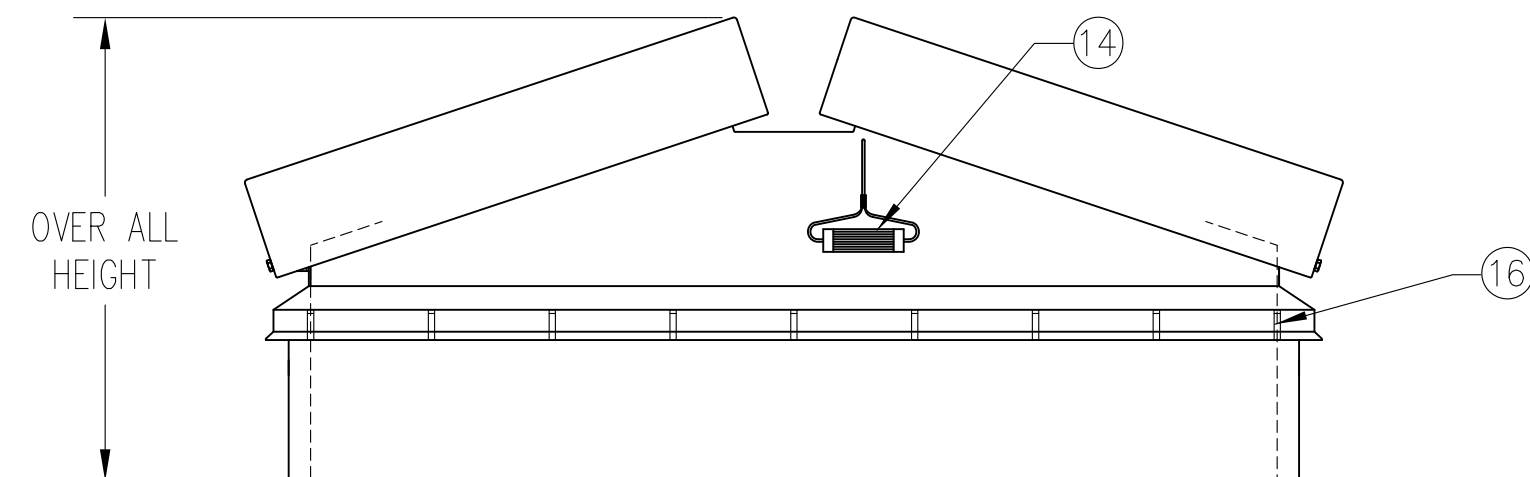

SPECIFICATIONS

- FRAME W/ CAPFLASHING (CORNERS FULL WELDED)
LV B - 11 GAUGE ALUMINUM
- PINTLE HINGE
- GASKET (ALL AROUND FRAME)
- EXTRUDED ALUMINUM COVER FRAME
- FIXED CENTER DRAIN
- GAS SPRINGS WITH INTEGRAL DAMPER
- 1" RIGID FIBERBOARD INSULATION
- TRANSLUCENT STRUCTURED POLYCARBONATE GLAZING
- 165° FUSIBLE LINK (EXTRA LINK PROVIDED)
- THERMOLATCH II® POSITIVE HOLD/RELEASE MECHANISM
- ARM GUIDE BRACKET
- HOLD OPEN ARM W/ RED VINYL GRIP
- PULL GRIP TO OPEN FROM INSIDE 1/8" DIA. STEEL CABLE
- PULL GRIP TO OPEN FROM OUTSIDE 1/8" DIA. STEEL CABLE
- COVER LATCH BRACKET
- BILCLIP® FLASHING SYSTEM
- GUIDE ARM

SHOP FINISH:
ALUMINUM: MILL FINISH
HARDWARE: ZINC PLATED & CHROMATE SEALED
(UNLESS OTHERWISE SPECIFIED)

THIS PRODUCT MAY BE INSTALLED ON EITHER A FLAT OR SLOPING ROOF. WHEN INSTALLED ON A SLOPE, THE HINGE SIDE MUST RUN PARALLEL WITH THE SLOPE. IF SLOPE EXCEEDS 30°, ADVISE FACTORY FOR MODIFICATION.

CUSTOMER:

P.O. N°

JOB:

SALES REP:



228 Park Ave S # 76520
New York NY 10003-1502, USA
info@Bestaccessdoors.com
Tel.: 1-800-483-0823
Fax: 1-888-828-6021

DOUBLE LEAF FIRE VENT TYPE LV

QTY	TYPE	SIZE		OVER ALL HEIGHT
		WIDTH	x LENGTH	
☐	LV4848B	4'-0" x 4'-0"		23"
		[1220mm] x [1220mm]		[585mm]
☐	LV4896B	4'-0" x 8'-0"		23"
		[1220mm] x [2440mm]		[585mm]
☐	LV6096B	5'-0" x 8'-0"		25"
		[1525mm] x [2440mm]		[635mm]