

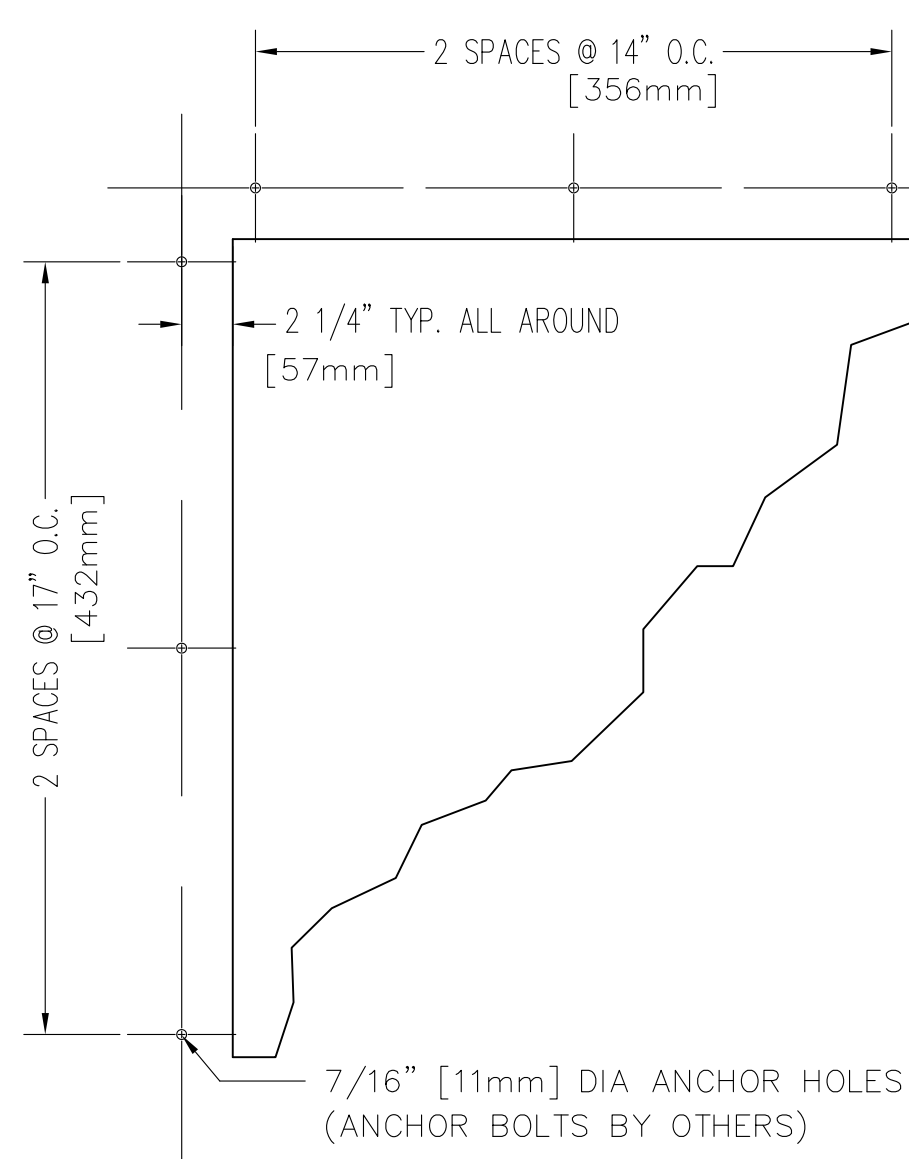


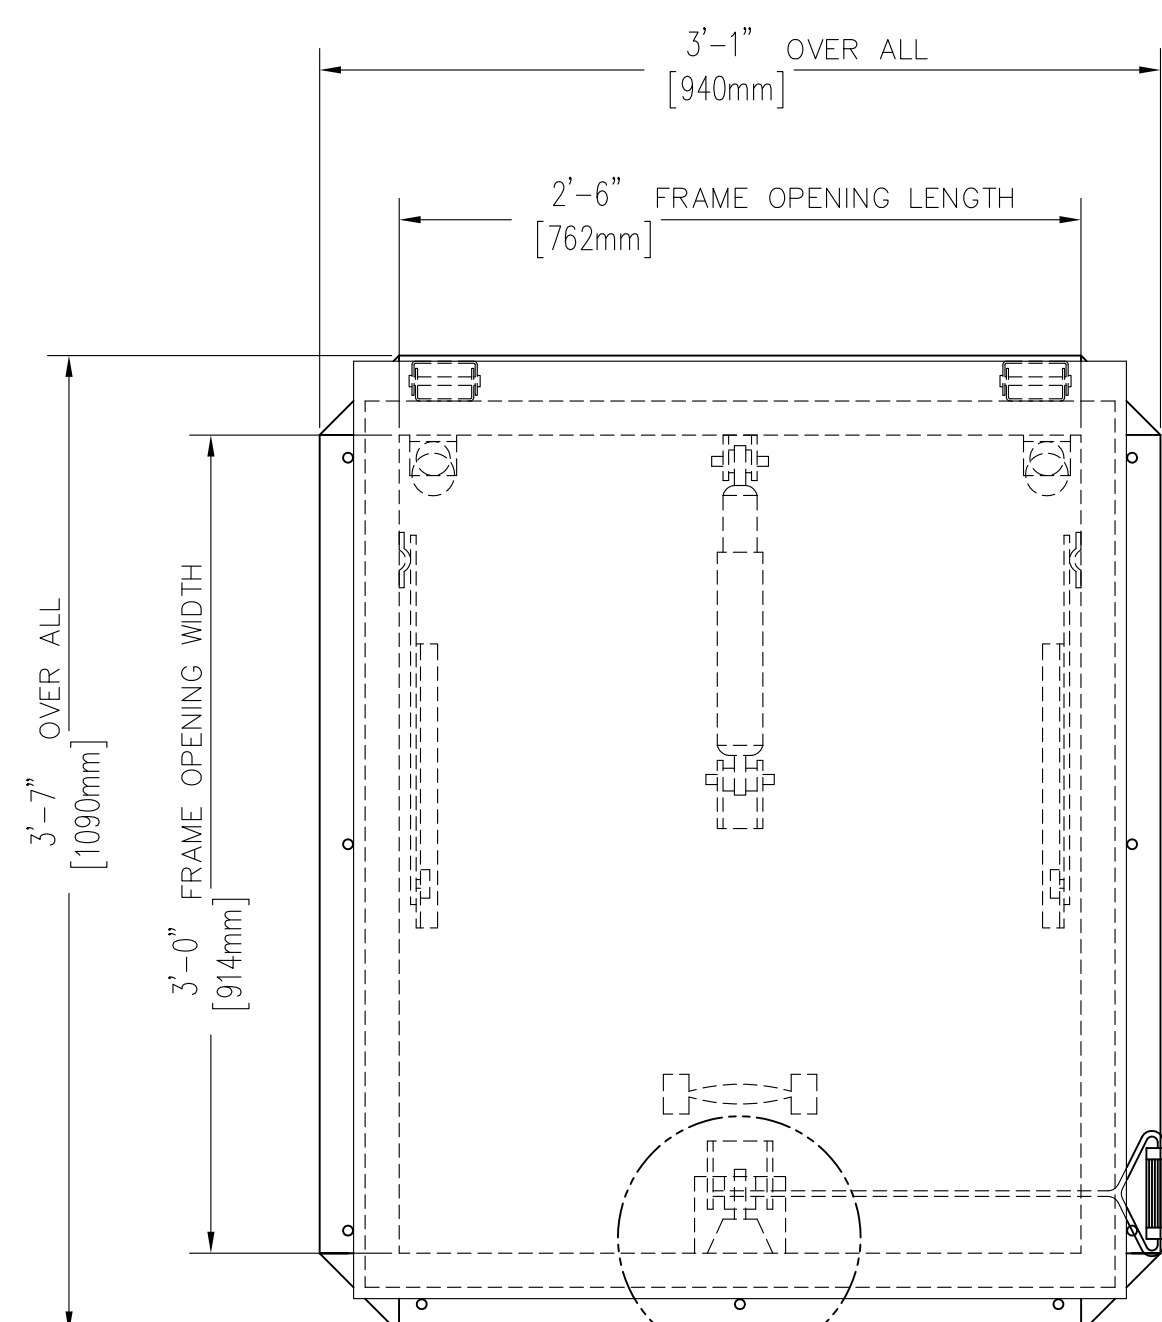

ANCHOR HOLE LAYOUT

NOTE


- COVERS SHALL OPEN AGAINST 10 PSF (49 kg/m²) SNOW/WIND LOAD
- VENT ASSEMBLY RATED FOR 40 PSF (195 kg/m²) LIVE LOAD
- COVERS WILL REMAIN CLOSED UNDER 90 PSF (438 kg/m²) WIND UPLIFT FORCE

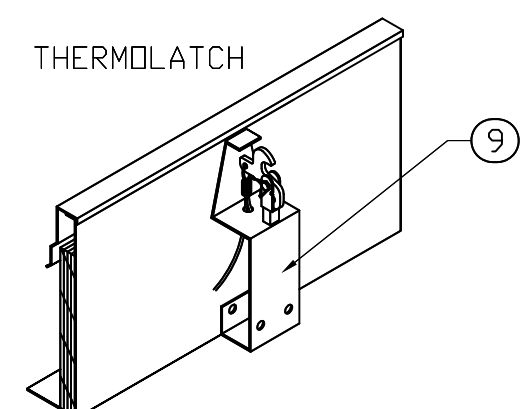


1. THERMOLATCH MECHANISM - COVERS WILL OPERATE ONLY WHEN ACTIVATED

- MANUALLY
- BY HEAT AT 165°F FUSIBLE LINK

VIEW C

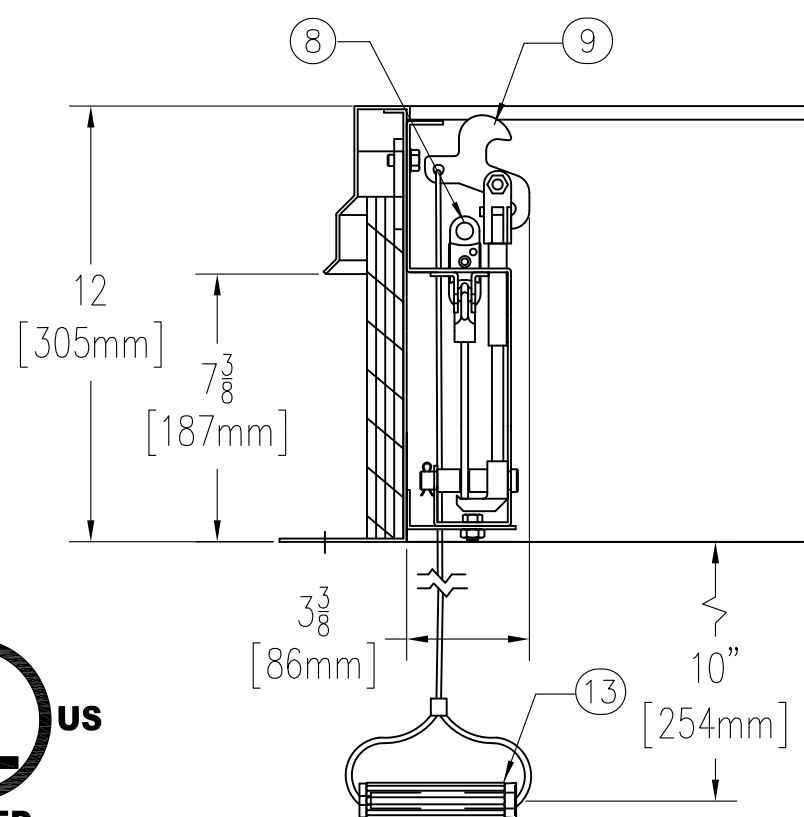

SECTION

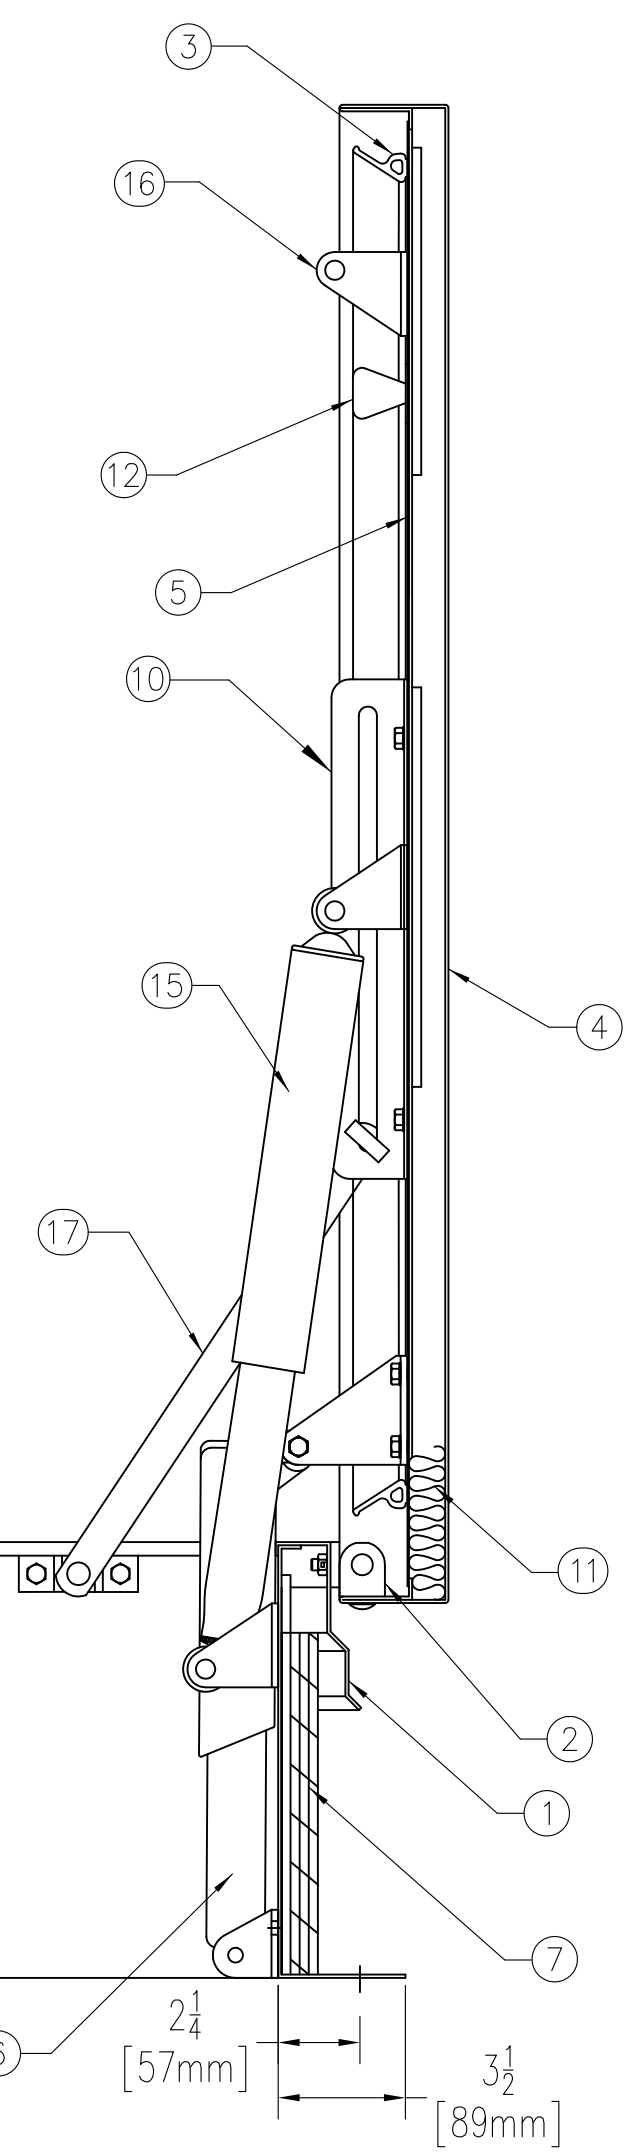

SPECIFICATIONS

- FRAME W/ CAPFLASHING (CORNERS FULL WELDED)
 - S-20SV - 14 GAUGE P.B. GALV. STEEL
 - S-40SV - 14 GAUGE P.B. GALV. STEEL
 - S-50SV - 11 GAUGE ALUMINUM
- PINTLE HINGE
- GASKET (ALL AROUND COVER)
- COVER GAUGE
 - S-20SV - 14 GAUGE P.B. GALV. STEEL
 - S-40SV - 11 GAUGE ALUMINUM
 - S-50SV - 11 GAUGE ALUMINUM
- COVER LINER
 - S-20SV - 22 GAUGE P.B. GALV. STEEL
 - S-40SV - 18 GAUGE ALUMINUM
 - S-50SV - 18 GAUGE ALUMINUM
- LIFTING MECHANISM WITH REINFORCED COMPOSITE TUBES AND COMPRESSION SPRINGS
- 1" RIGID FIBERBOARD INSULATION
- 165° FUSIBLE LINK (EXTRA LINK PROVIDED)
- THERMOLATCH® POSITIVE HOLD/RELEASE MECHANISM
- ARM GUIDE BRACKET
- 1" THICK FIBERGLASS COVER INSULATION
- GRAB HANDLE
- PULL GRIP TO OPEN FROM INSIDE 1/8" DIA STEEL CABLE
- PULL GRIP TO OPEN FROM OUTSIDE 1/8" DIA STEEL CABLE
- SHOCK ABSORBER
- COVER LATCH BRACKET
- GUIDE ARM (2 REQ'D)
- BILCLIP® FLASHING SYSTEM

SHOP FINISH:

STEEL: RED OXIDE PRIMER

ALUMINUM: MILL FINISH

HARDWARE: ZINC PLATED & CHROMATE SEALED
(UNLESS OTHERWISE SPECIFIED)

THIS PRODUCT MAY BE INSTALLED ON EITHER A FLAT OR SLOPING ROOF. WHEN INSTALLED ON A SLOPE, THE HINGE SIDE MUST RUN PARALLEL WITH THE SLOPE. IF SLOPE EXCEEDS 30°, ADVISE FACTORY FOR MODIFICATION.

CUSTOMER:

P.O. N°

JOB:

SALES REP:

www.BestAccessDoors.ca

Fax: 1-888-828-6021

Phone: 1-800-483-0823

Email: info@BestAccessDoors.ca

SINGLE LEAF FIRE VENT		
TYPE S-SV SIZE 3'-0" x 2'-6"		
		WIDTH x LENGTH
QTY	TYPE	METAL
☐	S-20SV	STEEL COVER/STEEL FRAME
☐	S-40SV	ALUM. COVER/STEEL FRAME
☐	S-50SV	ALUM. COVER/ALUM. FRAME