
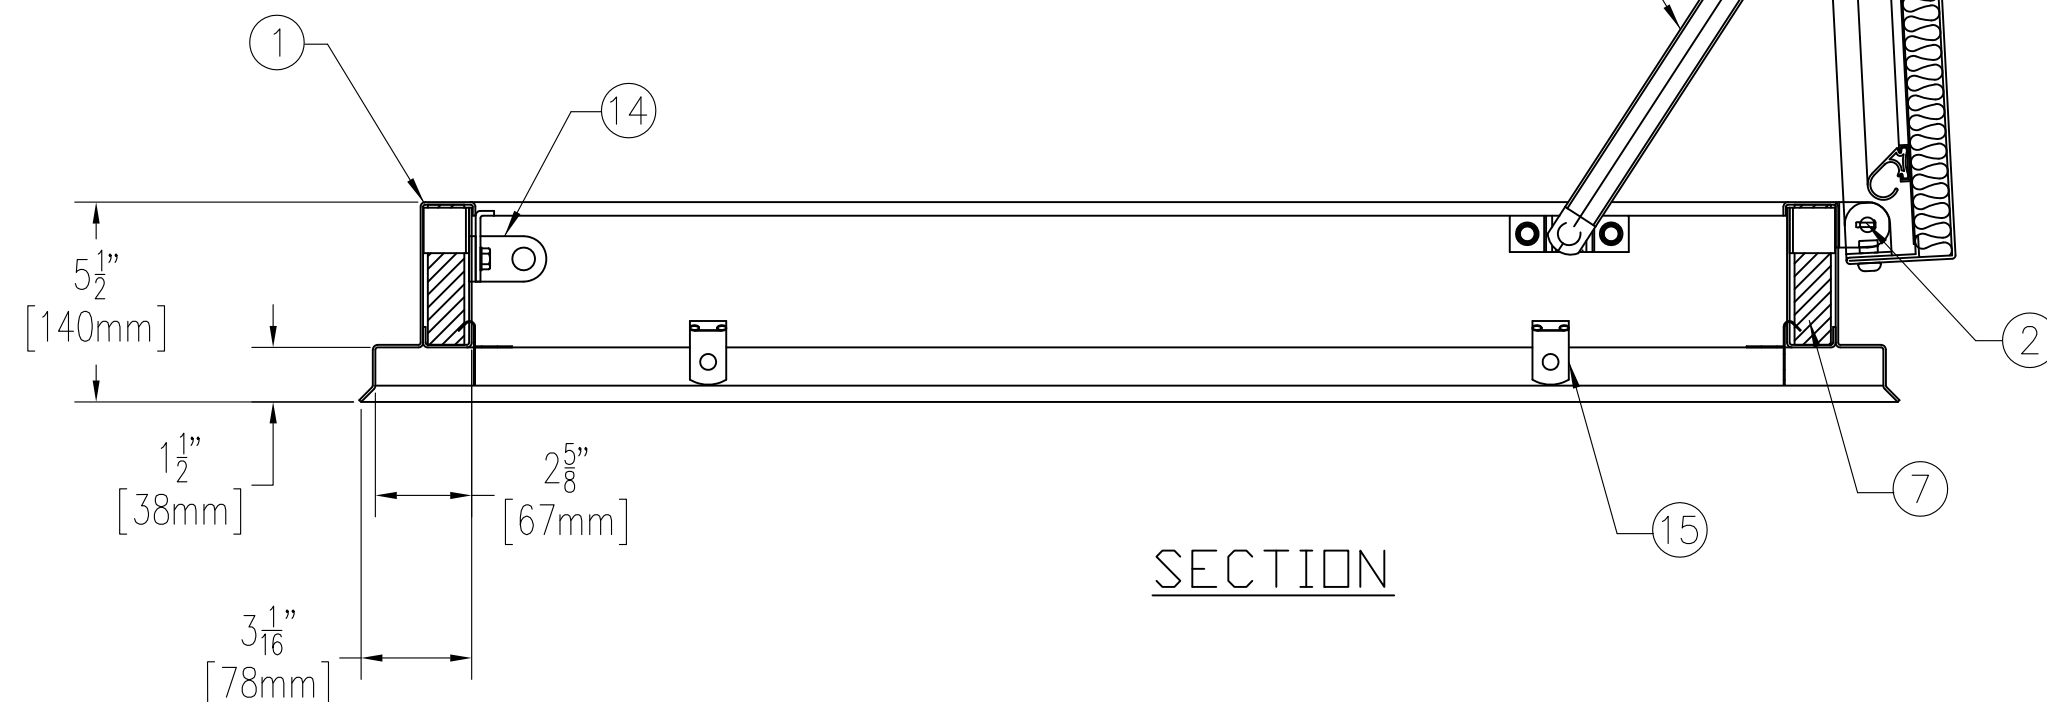
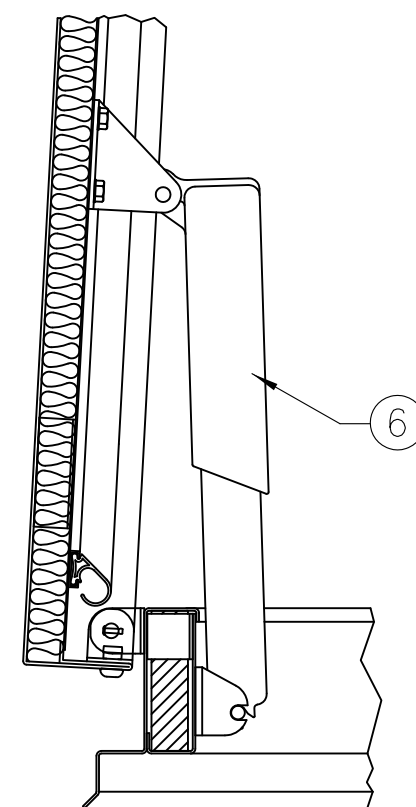
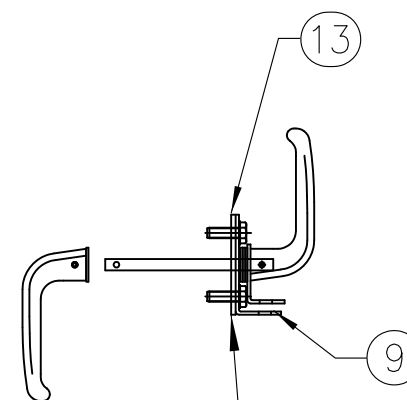
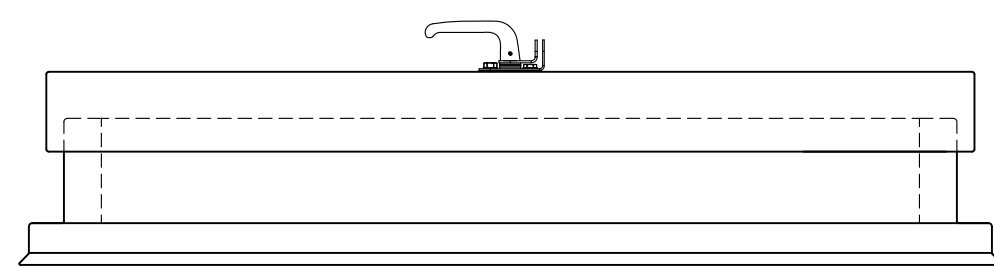


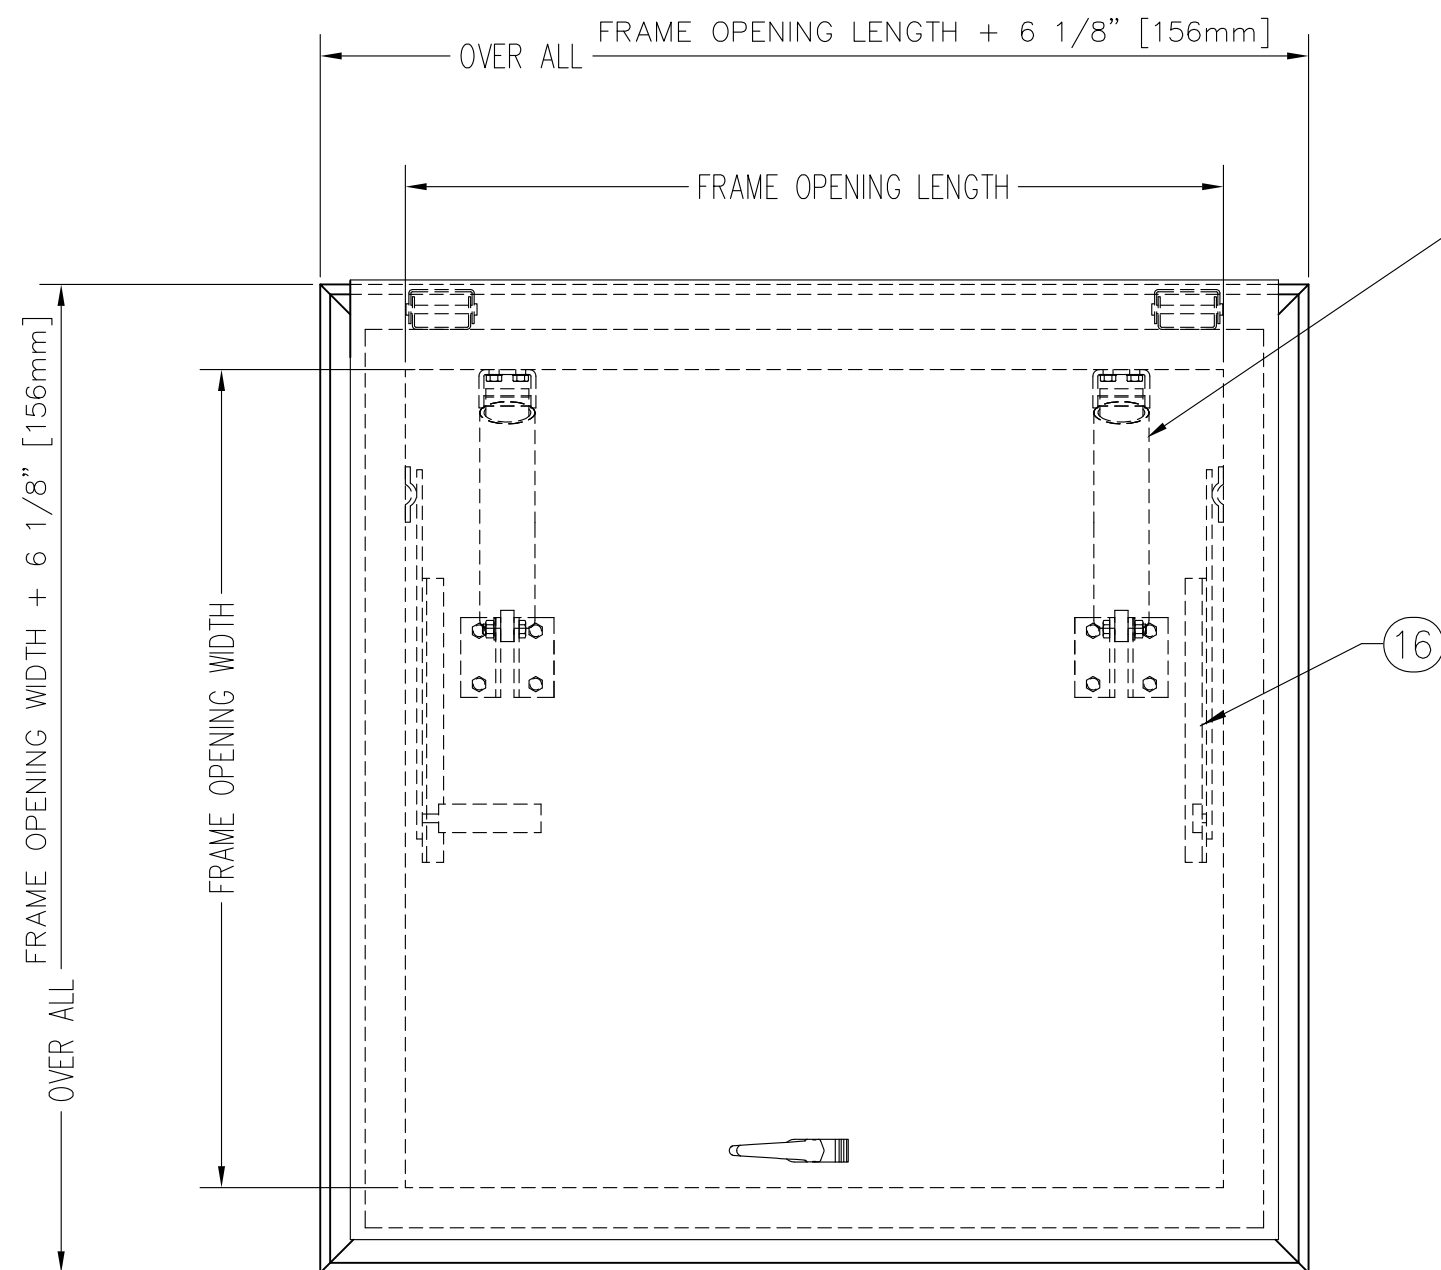

SPECIFICATIONS

- FRAME W/ FLASHING (CORNERS FULL WELDED)
 - 20VM - 14 GAUGE P.B. GALV. STEEL
 - 50VM - 11 GAUGE ALUMINUM
- PINTLE HINGE
- GASKET (ALL AROUND COVER)
- COVER GAUGE
 - 20VM - 14 GAUGE P.B. GALV. STEEL
 - 50VM - 11 GAUGE ALUMINUM
- COVER LINER
 - 20VM - 22 GAUGE P.B. GALV. STEEL
 - 50VM - 18 GAUGE ALUMINUM
- LIFTING MECHANISM WITH REINFORCED COMPOSITE TUBES AND COMPRESSION SPRINGS
- 1" RIGID FIBERGLASS INSULATION
- SLAM LATCH
- INSIDE AND OUTSIDE HANDLES W/ PADLOCK HASPS
- ARM GUIDE BRACKET
- 1" THICK FIBERGLASS COVER INSULATION
- HOLD OPEN ARM W/ RED VINYL GRIP
- NEOPRENE GASKET
- LOCK STRIKE & PADLOCK HASP
- ANCHOR TABS (QTY & LOCATION VARIES W/ SIZE)
- GUIDE ARM (IF REQ'D)

SHOP FINISH:

STEEL: RED OXIDE PRIMER
 ALUMINUM: MILL FINISH
 HARDWARE: ZINC PLATED & CHROMATE SEALED
 (UNLESS OTHERWISE SPECIFIED)

THIS PRODUCT MAY BE INSTALLED ON EITHER A FLAT OR SLOPING ROOF. WHEN INSTALLED ON A SLOPE, THE HINGE SIDE MUST RUN PARALLEL WITH THE SLOPE. IF SLOPE EXCEEDS 30°, ADVISE FACTORY FOR MODIFICATION.

CUSTOMER:

P.O. N°

JOB:

SALES REP:



www.BestAccessDoors.ca
 Fax: 1-888-828-6021
 Phone: 1-800-483-0823
 Email: info@BestAccessDoors.ca

SINGLE LEAF ROOF SCUTTLE - TYPE VM

QTY	TYPE	QTY	TYPE	WIDTH	LENGTH
☐	S-20VM	☐	S-50VM	3'-0" x 2'-6"	[914mm] x [762mm]
☐	E-20VM	☐	E-50VM	3'-0" x 3'-0"	[914mm] x [914mm]
☐	NB-20VM	☐	NB-50VM	2'-6" x 4'-6"	[762mm] x [1370mm]
☐	L-20VM	☐	L-50VM	2'-6" x 8'-0"	[762mm] x [2440mm]
☐	EW-20VM	☐	EW-50VM	3'-3 3/8" x 3'-3 3/8"	[1000mm] x [1000mm]