

BAC-NB-20VM

TECHNICAL DATA SHEET




GALVANIZED STEEL
VERSAMOUNT ROOF
HATCH

SKU: **BAC-NB-20VM**



[CLICK TO VIEW PRICING](#)

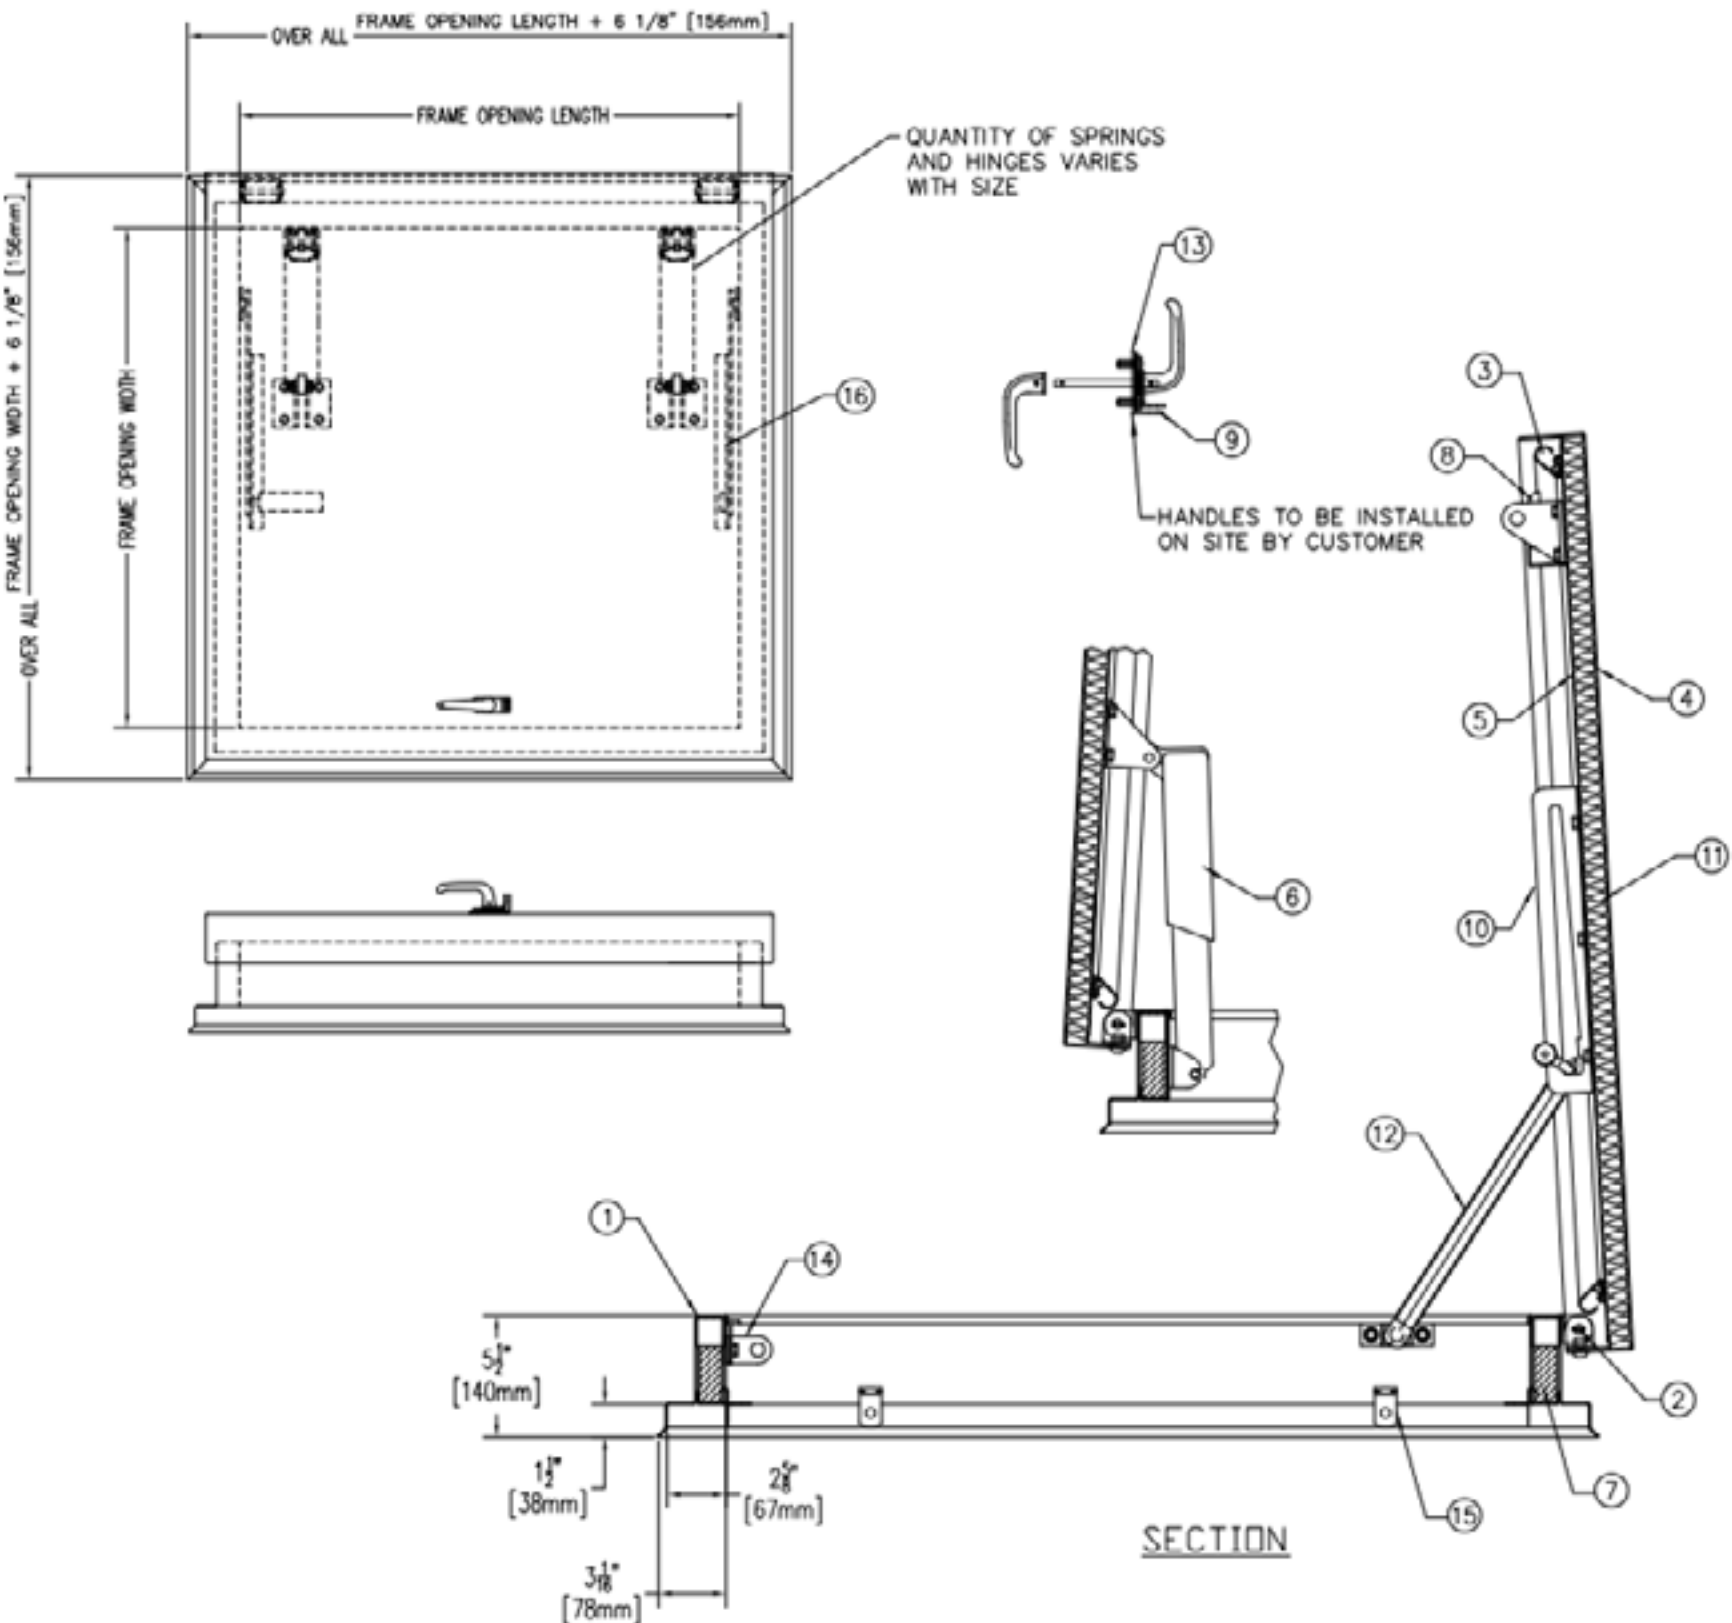

SPECIFICATIONS

1. FRAME W/ FLASHING (CORNERS FULL WELDED)
 - 20VM - 14 GAUGE P.B. GALV. STEEL
 - 50VM - 11 GAUGE ALUMINUM
2. PINTLE HINGE
3. GASKET (ALL AROUND COVER)
4. COVER GAUGE
 - 20VM - 14 GAUGE P.B. GALV. STEEL
 - 50VM - 11 GAUGE ALUMINUM
5. COVER LINER
 - 20VM - 22 GAUGE P.B. GALV. STEEL
 - 50VM - 18 GAUGE ALUMINUM
6. LIFTING MECHANISM WITH REINFORCED COMPOSITE TUBES AND COMPRESSION SPRINGS
7. 1" RIGID FIBERGLASS INSULATION
8. SLAM LATCH
9. INSIDE AND OUTSIDE HANDLES W/ PADLOCK HASPS
10. ARM GUIDE BRACKET
11. 1" THICK FIBERGLASS COVER INSULATION
12. HOLD OPEN ARM W/ RED VINYL GRIP
13. NEOPRENE GASKET
14. LOCK STRIKE & PADLOCK HASP
15. ANCHOR TABS (QTY & LOCATION VARIES W/ SIZE)
16. GUIDE ARM (IF REQ'D)

SHOP FINISH:

STEEL: RED OXIDE PRIMER
ALUMINUM: MILL FINISH
HARDWARE: ZINC PLATED & CHROMATE SEALED
(UNLESS OTHERWISE SPECIFIED)

THIS PRODUCT MAY BE INSTALLED ON EITHER A FLAT OR SLOPING ROOF. WHEN INSTALLED ON A SLOPE, THE HINGE SIDE MUST RUN PARALLEL WITH THE SLOPE. IF SLOPE EXCEEDS 30°, ADVISE FACTORY FOR MODIFICATION.

WE ALSO DO
CUSTOM!

Scan to view pricing.



TOLL FREE PHONE:
1-800-483-0823

www.BestAccessDoors.ca